




Commercial Real Estate
Due Diligence Management
3465 South Arlington Rd Suite E#183
Akron, OH 44312
866.290.8121
www.amnational.net

Legend of Symbols & Abbreviations


SURVEY FEATURES		SURVEYING SYMBOLS	
--- BOUNDARY LINE	--- FORTY LINE	--- CENTERLINE OF ROAD	--- RIGHT-OF-WAY
--- FENCE	--- TREE LINE	--- TREE	
EASEMENTS		UTILITY SYMBOLS	
--- INGRESS & EGRESS EASEMENT	--- BUILDING SET BACK	--- UTILITY EASEMENT	
UTILITY LINES		SURVEY FEATURE HATCHES	
--- WATER LINE	--- OVERHEAD POWER LINE	--- SEWER LINE	--- FLOW LINE
--- GAS LINE	--- FIBER OPTIC	--- TELEPHONE LINE	

CURVE	ARC LENG	RADIUS	CHORD BEARING	CHORD LENGTH	DELTA ANGLE
C1(M)	89.33'	180.00'	S 47°14'45" E	88.75'	32°12'14"
C1(R)	89.33'	180.00'	N/A	32°12'09"	
C2(R)	71.63'	40.00'	S 82°28'53" E	62.47'	102°41'18"
C2(R)	71.63'	40.00'	N/A	N/A	102°40'53"
C3(M)	91.92'	90.00'	N 75°26'00" E	87.98'	58°31'05"
C3(R)	91.92'	90.00'	N/A	N/A	58°31'06"
C4(M)	121.06'	400.00'	S 68°28'14" E	120.66'	17°20'26"
C4(R)	121.06'	400.00'	N/A	N/A	17°20'24"
C5(M)	37.46'	700.00'	N 23°51'23" E	37.46'	03°57'52"
C5(R)	37.46'	700.00'	N/A	N/A	03°57'57"

LINE	BEARING	DISTANCE
L1(M)	N 75°00'14" W	4.56'
L1(R)	N 75°50'50" W	4.54'
L2(M)	S 85°46'51" W	55.13'
L2(R)	S 85°57'07" W	55.12'
L3(M)	S 74°21'45" E	12.98'
L3(R)	S 74°15'14" E	13.00'
L4(M)	S 31°02'36" E	59.00'
L4(R)	S 31°02'07" E	59.00'
L5(M)	N 67°42'30" E	62.27'
L5(R)	N 67°31'20" E	62.22'
L6(M/R)	N 32°35'10" E	-70.61'
L7(M)	N 57°32'39" W	35.00'
L7(R)	N 57°24'50" W	35.00'
L8(M)	N 41°08'12" E	72.97'
L8(R)	N 41°13'36" E	72.88'

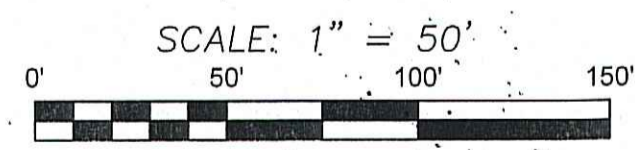

BLEW & ASSOCIATES, P.A.
3825 N. SHILOH DRIVE
FAYETTEVILLE, AR 72703
479-443-4500
SURVEY@BLEWINC.COM
DRAWN BY: HUB
JOB REF: #19-7356

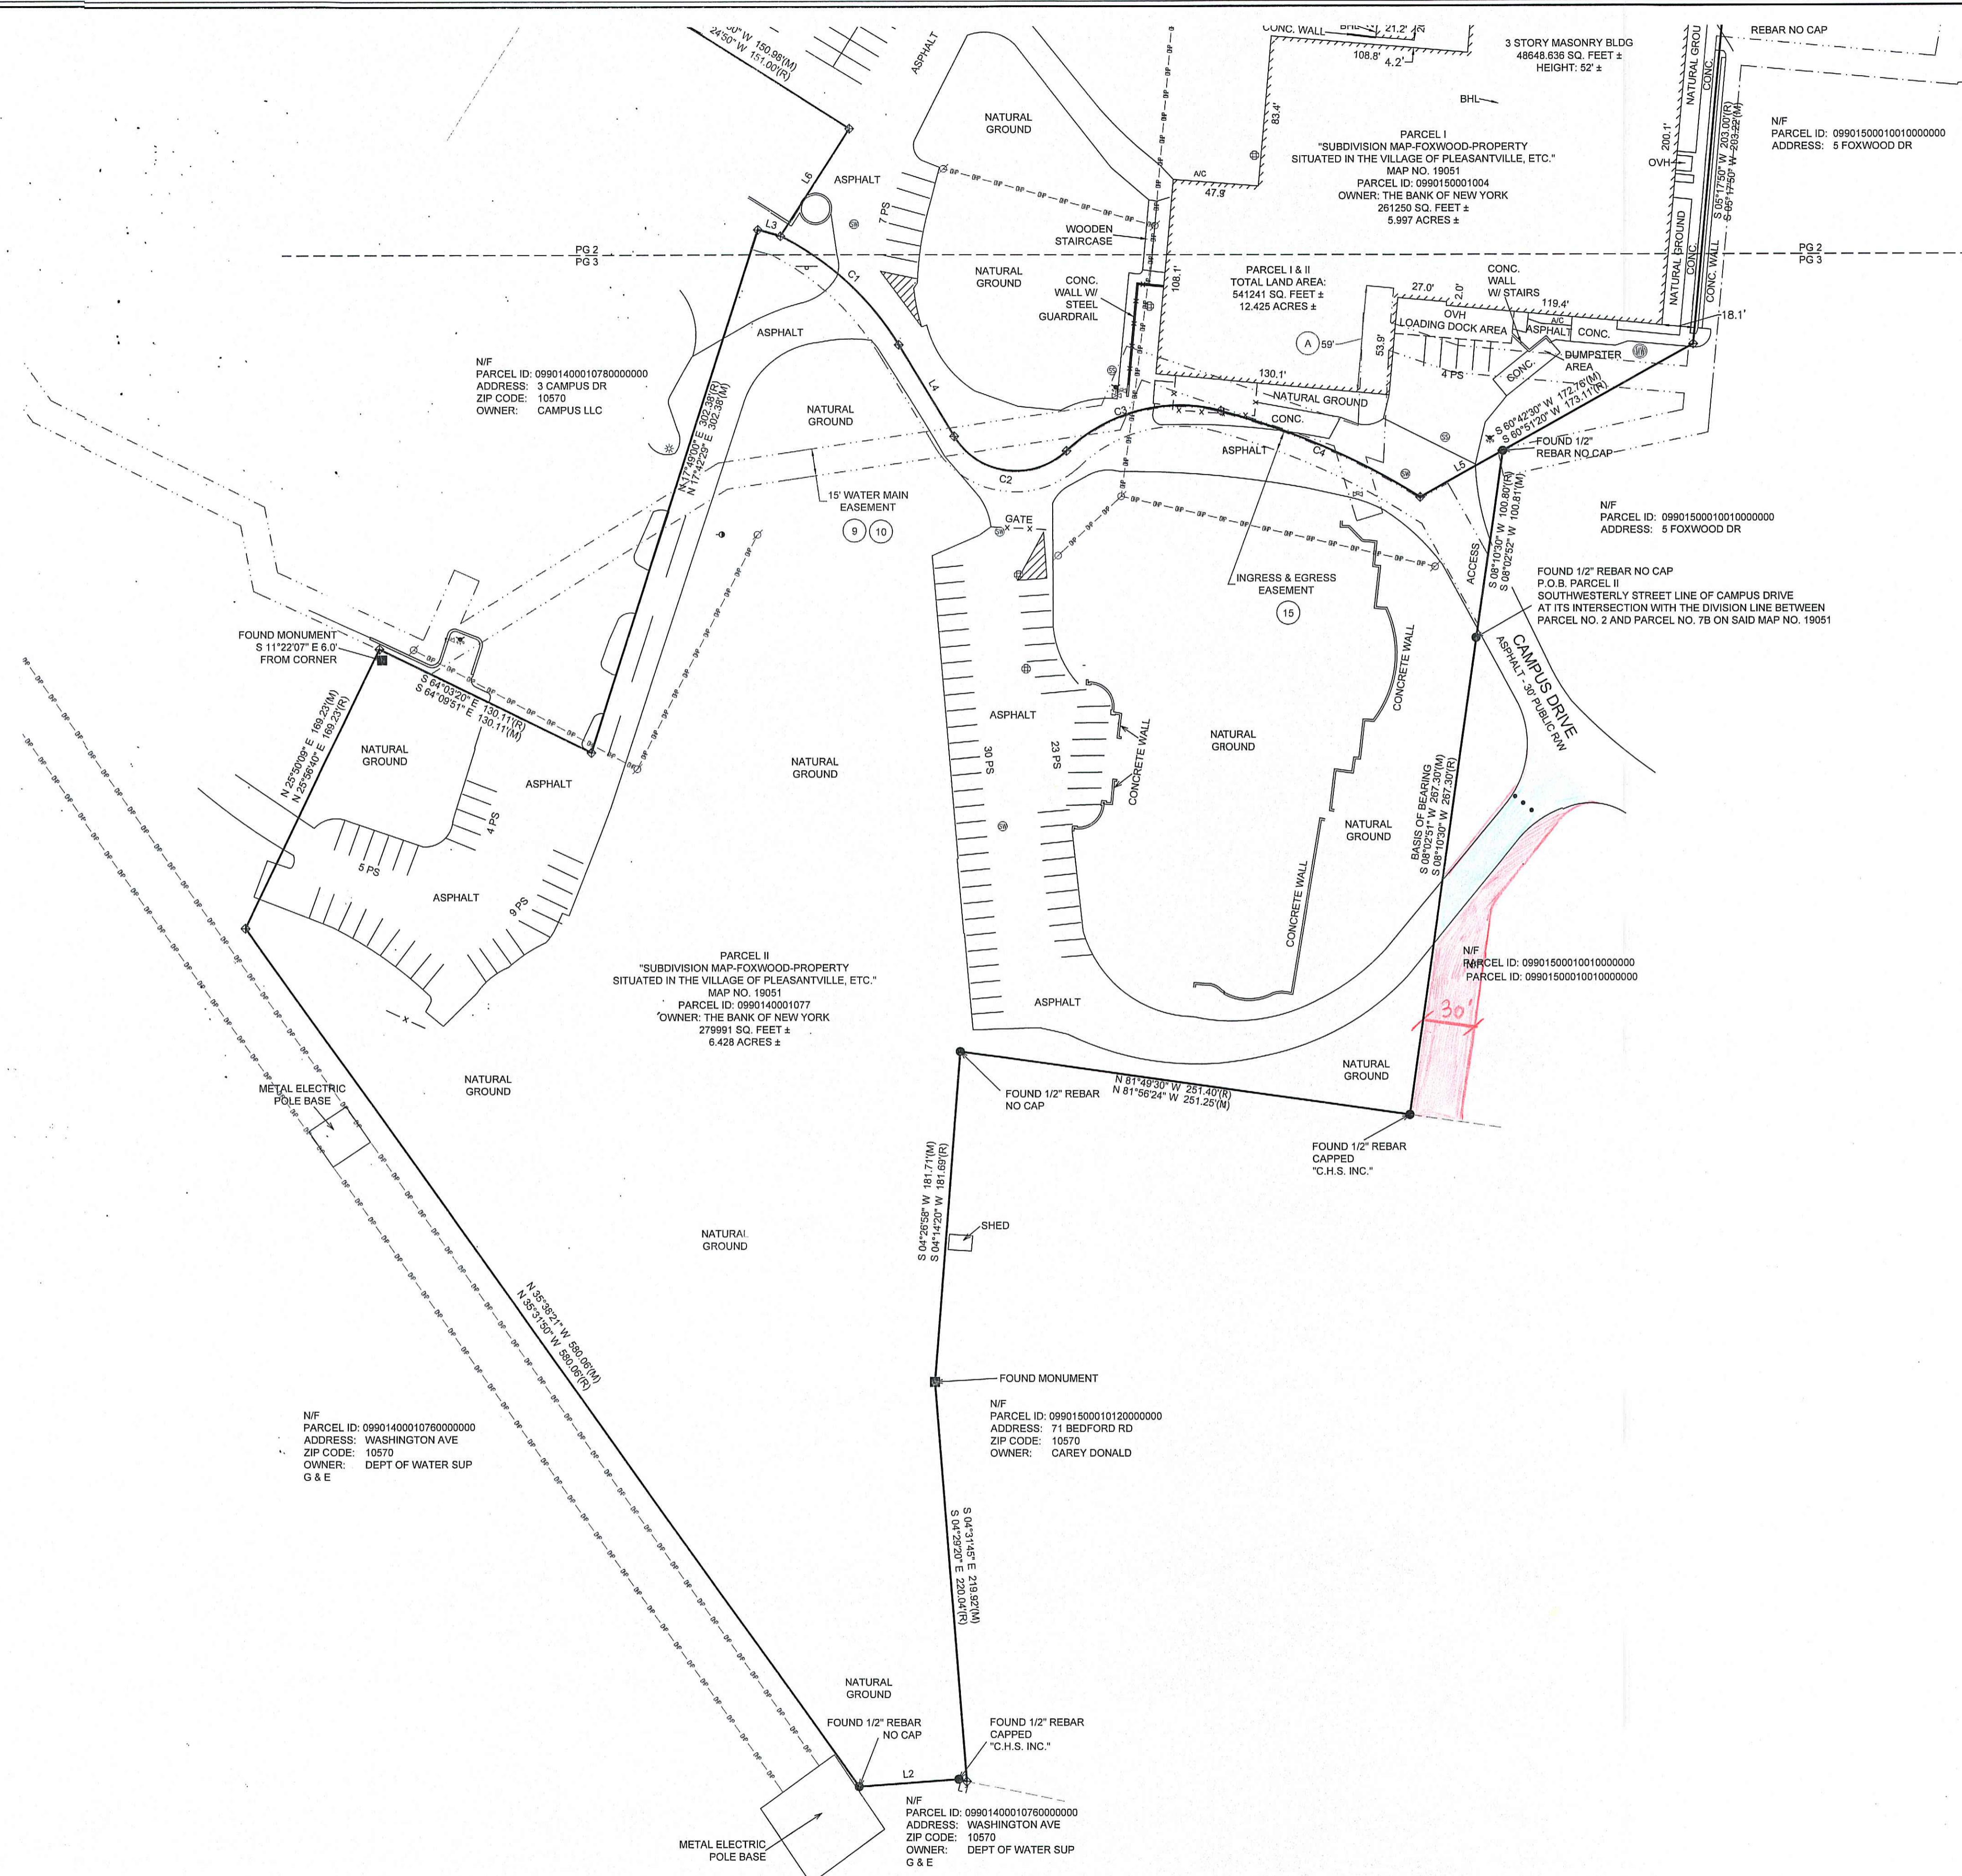

N/F
PARCEL ID: 0990140001076000000
ADDRESS: WASHINGTON AVE
ZIP CODE: 10570
OWNER: DEPT OF WATER SUP
G & E

N/F
PARCEL ID: 0990150001012000000
ADDRESS: 71 BEDFORD RD
ZIP CODE: 10570
OWNER: CAREY DONALD

N/F
PARCEL ID: 0990140001076000000
ADDRESS: WASHINGTON AVE
ZIP CODE: 10570
OWNER: DEPT OF WATER SUP
G & E